

P:\BERGEN COUNTY\Overpeck Park\CAD\Overpeck Park Areas - All\Groundwater Results\02-03 - Site Plan_Result Plans.dwg 08/03/17 11:52:13AM, rpinin, LAYOUT: 3A

MW-2	Date	5/8/2017
Parameter	Conc.	µg/L
EPHC9-c40 (Total)	ND	
VOCs	ND	
SVOCs - SIM	ND	
SVOCs	< GWQS	
PCBs (Total)	ND	
Pesticides	ND	
Metals		
Arsenic	0.99 J	
Iron	866	
Sodium	49900	
Wet Chemistry		
Cyanide (Total)	ND	
pH (su)	8.0 HF	

MW-1	Date	5/8/2017
Parameter	Conc.	µg/L
EPHC9-c40 (Total)	ND	
VOCs	ND	
SVOCs - SIM	ND	
SVOCs	ND	
PCBs (Total)	ND	
Pesticides	ND	
Metals		
Arsenic	5.5	
Iron	8350	
Sodium	82400	
Wet Chemistry		
Cyanide (Total)	2.1 J	
pH (su)	7.5 HF	

MW-6	Date	5/12/2017
Parameter	Conc.	µg/L
EPHC9-c40 (Total)	ND	
VOCs	ND	
SVOCs - SIM	ND	
SVOCs	< GWQS	
PCBs (Total)	ND	
Pesticides	ND	
Dieldrin	ND	
Metals		
Arsenic	3.7	
Iron	775	
Sodium	14200	
Wet Chemistry		
Cyanide (Total)	ND	
pH (su)	8.4 HF	

MW-3	Date	5/8/2017
Parameter	Conc.	µg/L
EPHC9-c40 (Total)	ND	
VOCs	< GWQS	
SVOCs - SIM	ND	
SVOCs	ND	
PCBs (Total)	ND	
Pesticides	ND	
Metals		
Arsenic	2.1	
Iron	ND	
Sodium	30800	
Wet Chemistry		
Cyanide (Total)	ND	
pH (su)	8.2 HF	

MW-4	Date	5/8/2017
Parameter	Conc.	µg/L
EPHC9-c40 (Total)	ND	
VOCs	< GWQS	
SVOCs - SIM	ND	
SVOCs	ND	
PCBs (Total)	ND	
Pesticides	ND	
Metals		
Arsenic	1.5 J	
Iron	1070	
Sodium	16800	
Wet Chemistry		
Cyanide (Total)	ND	
pH (su)	8.4 HF	

MW-5	Date	5/8/2017
Parameter	Conc.	µg/L
EPHC9-c40 (Total)	ND	
VOCs	< GWQS	
SVOCs - SIM	ND	
SVOCs	ND	
PCBs (Total)	ND	
Pesticides	< GWQS	
Dieldrin	ND	
Metals		
Arsenic	2.6	
Iron	ND	
Sodium	24200	
Wet Chemistry		
Cyanide (Total)	ND	
pH (su)	8.3 HF	

Groundwater Standards (µg/L)		
Parameter	GWQS	VIGWSL
PCBs (Total)	0.5	--
Pesticides		
Dieldrin	0.03	--
Metals		
Arsenic	3	--
Iron	300	--
Sodium	50000	--
Wet Chemistry		
Cyanide	100	--

NOTES

1. PARK BOUNDARIES FROM "CLOSURE & CONSTRUCTION OF PASSIVE RECREATION PARK IN AREAS I & IV OF OVERPECK PARK LANDFILL PHASE II" BY CME ASSOCIATES, DATED 4-2016.
2. 2015 HIGH RESOLUTION ORTHOPHOTOGRAPHY DISPLAYED (NJGIN).
3. WELL LOCATIONS CONFIRMED BY GPS MARCH 27-28, 2017
4. ANALYTICAL RESULT SUMMARY TABLES DISPLAY LABORATORY RESULTS EXCEEDING NJDEP GROUND WATER QUALITY STANDARDS (GWQS) N.J.A.C. 7:9C (EXCLUDING ALUMINUM & MANGANESE).
5. ABBREVIATIONS
VIGWSL - VAPOR INTRUSION GROUNDWATER SOIL SCREENING LEVEL
< GWQS - LESS THAN GROUND WATER QUALITY STANDARDS
ND - NOT DETECTED
J - APPROXIMATE VALUE
HF - FIELD PARAMETER WITH HOLDING TIME OF 15 MIN.
* LCS/LCSD OUTSIDE ACCEPTABLE LIMITS

LEGEND

- OVERPECK PARK AREA BOUNDARIES
- ⊕MW-1 MONITORING WELL LOCATION
- > GWQS LABORATORY RESULT GREATER THAN GWQS

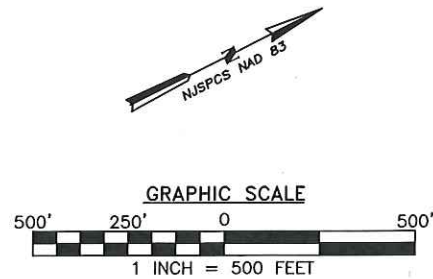


FIGURE 3A
ANALYTICAL RESULTS SUMMARY PLAN - AREA I

OVERPECK COUNTY PARK
BERGEN COUNTY, NJ
CLIENT
BERGEN COUNTY DEPARTMENT OF PARKS
ONE BERGEN COUNTY PLAZA, HUDSON STREET, HACKENSACK, NJ 07601



DRAWN BY: RP	PROJECT NO.: IBC00276.05	DRAWING: 3A
CHECKED BY: SP	DRAWING SCALE: 1" = 500'	SHEET: 3 OF 6
APPROVED BY: SP/BT	DATE: 8/3/2017	

P:\BERGEN COUNTY\Overpeck Park\CAD\Overpeck Park Areas - All\Groundwater Results\02-03 - Site Plan_Result Plans.dwg 08/03/17 11:52:38AM, rplanin, LAYOUT:3B II

A2-6	Date	5/1,4/17
Parameter	Conc.	µg/L
EPHC ₉₋₄₀ (Total)		ND
VOCs		< GWQS
VOCs-SIM		ND
1,4-Dioxane		ND
SVOCs - SIM		ND
SVOCs		< GWQS
Bis(2-ethylhexyl) phthalate		ND
PCBs (Total)		ND
Pesticides		ND
Dieldrin		ND
Metals		
Arsenic		4.9
Iron		8030
Lead		ND
Sodium		113000
Wet Chemistry		
Ammonia (as N)		960
Total Dissolved Solids		884000
Cyanide (Total)		2.7 J
pH (su)		7.6 HF

A2-5	Date	5/1,4/17
Parameter	Conc.	µg/L
EPHC ₉₋₄₀ (Total)		ND
VOCs		ND
VOCs-SIM		> GWQS
1,4-Dioxane		0.29 J
SVOCs - SIM		ND
SVOCs		ND
Bis(2-ethylhexyl) phthalate		ND
PCBs (Total)		ND
Pesticides		ND
Dieldrin		ND
Metals		
Arsenic		0.85 J
Iron		9970
Lead		2.1
Sodium		44600
Wet Chemistry		
Ammonia (as N)		3000
Total Dissolved Solids		708000
Cyanide (Total)		3.3 J
pH (su)		7.3 HF

Groundwater Standards (µg/L)		
Parameter	GWQS	VIGWSL
VOCs		
1,4-Dioxane	0.4	--
SVOCs		
Bis(2-ethylhexyl) phthalate	3	--
PCBs (Total)	0.5	--
Pesticides		
Dieldrin	0.03	--
Metals		
Arsenic	3	--
Iron	300	--
Lead	5	--
Sodium	50000	--
Wet Chemistry		
Ammonia (as N)	3000	--
Total Dissolved Solids	500000	--
Cyanide (Total)	100	--

A2-4	Date	5/1/2017
Parameter	Conc.	µg/L
EPHC ₉₋₄₀ (Total)		ND
VOCs		< GWQS
VOCs-SIM		ND
1,4-Dioxane		ND
SVOCs - SIM		ND
SVOCs		< GWQS
Bis(2-ethylhexyl) phthalate		ND
PCBs (Total)		ND
Pesticides		ND
Dieldrin		ND
Metals		
Arsenic		ND
Iron		17900
Lead		8.3
Sodium		58500
Wet Chemistry		
Ammonia (as N)		2400
Total Dissolved Solids		397000
Cyanide (Total)		7.8 J
pH (su)		7.1 HF

A2-1	Date	5/4,25/17
Parameter	Conc.	µg/L
EPHC ₉₋₄₀ (Total)		ND
VOCs		<GWQS
VOCs-SIM		ND
1,4-Dioxane		ND
SVOCs - SIM		ND
SVOCs		ND
Bis(2-ethylhexyl) phthalate		ND
PCBs (Total)		ND
Pesticides		ND
Dieldrin		ND
Metals		
Arsenic		0.66 J
Iron		63800
Lead		11.3
Sodium		297000
Wet Chemistry		
Ammonia (as N)		1900
Total Dissolved Solids		724000
Cyanide (Total)		6.8 J
pH (su)		6.7 HF

A2-2	Date	5/4,25/17
Parameter	Conc.	µg/L
EPHC ₉₋₄₀ (Total)		ND
VOCs		ND
VOCs-SIM		ND
1,4-Dioxane		ND
SVOCs - SIM		ND
SVOCs		ND
Bis(2-ethylhexyl) phthalate		ND
PCBs (Total)		ND
Pesticides		ND
Dieldrin		ND
Metals		
Arsenic		ND
Iron		862
Lead		1.1 J
Sodium		344000
Wet Chemistry		
Ammonia (as N)		150
Total Dissolved Solids		2510000
Cyanide (Total)		8.8 J
pH (su)		7.3 HF

A2-3	Date	5/2,4/17
Parameter	Conc.	µg/L
EPHC ₉₋₄₀ (Total)		ND
VOCs		< GWQS
VOCs-SIM		
1,4-Dioxane		0.92
SVOCs - SIM		ND
SVOCs		ND
Bis(2-ethylhexyl) phthalate		ND
PCBs (Total)		ND
Pesticides		ND
Dieldrin		ND
Metals		
Arsenic		0.66 J
Iron		63800
Lead		11.3
Sodium		297000
Wet Chemistry		
Ammonia (as N)		7100
Total Dissolved Solids		584000
Cyanide (Total)		6.2 J
pH (su)		7.2 HF

NOTES

- PARK BOUNDARIES FROM "CLOSURE & CONSTRUCTION OF PASSIVE RECREATION PARK IN AREAS I & IV OF OVERPECK PARK LANDFILL PHASE II" BY CME ASSOCIATES, DATED 4-2016.
- 2015 HIGH RESOLUTION ORTHOPHOTOGRAPHY DISPLAYED (NJGIN).
- WELL LOCATIONS CONFIRMED BY GPS MARCH 27-28, 2017
- ANALYTICAL RESULT SUMMARY TABLES DISPLAY LABORATORY RESULTS EXCEEDING NJDEP GROUND WATER QUALITY STANDARDS (GWQS) N.J.A.C. 7:9C (EXCLUDING ALUMINUM & MANGANESE).
- ABBREVIATIONS
VIGWSL - VAPOR INTRUSION GROUNDWATER SOIL SCREENING LEVEL
< GWQS - LESS THAN GROUND WATER QUALITY STANDARDS
ND - NOT DETECTED
J - APPROXIMATE VALUE
HF - FIELD PARAMETER WITH HOLDING TIME OF 15 MIN.
* LCS/LCSD OUTSIDE ACCEPTABLE LIMITS

LEGEND

----- OVERPECK PARK AREA BOUNDARIES

⊕MW-1 MONITORING WELL LOCATION

> GWQS LABORATORY RESULT GREATER THAN GWQS

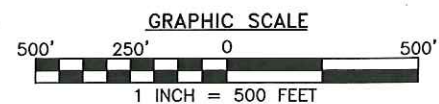


FIGURE 3B ANALYTICAL RESULTS SUMMARY PLAN - AREA II

OVERPECK COUNTY PARK
BERGEN COUNTY, NJ
CLIENT
BERGEN COUNTY DEPARTMENT OF PARKS
ONE BERGEN COUNTY PLAZA, HUDSON STREET, HACKENSACK, NJ 07601



CONSULTING AND MUNICIPAL ENGINEERS

3759 U.S. Hwy 1 South - Suite 100, Monmouth Junction, NJ 08852-Phone: (732)951-2101 Fax: (732)951-2106

DRAWN BY: RP	PROJECT NO.: IBC00276.05	DRAWING: 3B
CHECKED BY: SP	DRAWING SCALE: 1" = 500'	SHEET: 4 OF 6
APPROVED BY: SP/BT	DATE: 8/3/2017	

P:\BERGEN COUNTY\Overpeck Park\CAD\Overpeck Park Areas - All Groundwater Results\02-03 - Site Plan Result Plans\02-03 - Site Plan Result Plans.dwg 08/03/17 11:52:59AM, rplanin, LAYOUT:3C III

MW-12D	Date	2/13/2017	5/9/2017
Parameter	Conc.	µg/L	µg/L
VOCs		ND	ND
Benzene		ND	ND
Chlorobenzene		ND	ND
Chloroethane		ND	ND
VOCs-SIM		ND	ND
1,4-Dioxane		ND	ND
Metals			
Arsenic		5.3	3.3
Beryllium		ND	ND
Iron		1700	1100
Lead		3.9	0.48 J
Sodium		100000	53300
Thallium		ND	ND
Wet Chemistry			
Ammonia (as N)		ND	81 J
Total Dissolved Solids		1500000	864000

PS-1	Date	2/13/2017	5/9/2017
Parameter	Conc.	µg/L	µg/L
VOCs			
Benzene		4.7	3.2
Chlorobenzene		65	48
Chloroethane		6.4	2.3
VOCs-SIM			
1,4-Dioxane		30	16
Metals			
Arsenic		5.3	1.4 J
Beryllium		2.4	ND
Iron		34000	26000
Lead		ND	0.43 J
Sodium		690000	701000
Thallium		2.4	ND
Wet Chemistry			
Ammonia (as N)		140000	ND
Total Dissolved Solids		2800000	145000


MW-14D	Date	2/15/2017	5/9/2017
Parameter	Conc.	µg/L	µg/L
VOCs		ND	ND
Benzene		ND	ND
Chlorobenzene		ND	ND
Chloroethane		ND	ND
VOCs-SIM		ND	< GWQS
1,4-Dioxane		ND	0.31 J
Metals			
Arsenic		2.5	2.1
Beryllium		ND	ND
Iron		2500	1810
Lead		3.3	5.5
Sodium		40000	36900
Thallium		ND	ND
Wet Chemistry			
Ammonia (as N)		ND	ND
Total Dissolved Solids		400000	387000

MW-17D	Date	2/15/2017	5/9/2017
Parameter	Conc.	µg/L	µg/L
VOCs		ND	ND
Benzene		ND	ND
Chlorobenzene		ND	ND
Chloroethane		ND	ND
VOCs-SIM		ND	ND
1,4-Dioxane		ND	ND
Metals			
Arsenic		4.2	6.1
Beryllium		ND	0.76 J
Iron		760	12600
Lead		ND	8.5
Sodium		12000	11000
Thallium		ND	ND
Wet Chemistry			
Ammonia (as N)		ND	ND
Total Dissolved Solids		130000	145000

MW-19	Date	2/2017	5/2/2017
Parameter	Conc.	µg/L	µg/L
VOCs			< GWQS
Benzene		--	0.25 J
Chlorobenzene		--	2.6
Chloroethane		--	ND
VOCs-SIM			
1,4-Dioxane		--	0.45
Metals			
Arsenic		--	3.9
Beryllium		--	ND
Iron		--	41900
Lead		--	9.1
Sodium		--	50800
Thallium		--	ND
Wet Chemistry			
Ammonia (as N)		--	22000
Total Dissolved Solids		--	1480000

MW-11D	Date	2/15/2017	5/9/2017
Parameter	Conc.	µg/L	µg/L
VOCs		ND	ND
Benzene		ND	ND
Chlorobenzene		ND	ND
Chloroethane		ND	ND
VOCs-SIM		ND	ND
1,4-Dioxane		ND	ND
Metals			
Arsenic		5.5	4.4
Beryllium		ND	ND
Iron		ND	ND
Lead		ND	ND
Sodium		23000	15800
Thallium		ND	ND
Wet Chemistry			
Ammonia (as N)		ND	ND
Total Dissolved Solids		120000	134000

Groundwater Standards (µg/L)		
Parameter	GWQS	VIGWSL
VOCs		
1,4-Dioxane	0.4	--
Benzene	1	20
Chlorobenzene	50	1
Chloroethane	5	--
PCBs (Total)	0.5	--
Pesticides		
Dieldrin	0.03	--
Metals		
Arsenic	3	--
Beryllium	1	--
Iron	300	--
Lead	5	--
Sodium	50000	--
Thallium	2	--
Wet Chemistry		
Ammonia (as N)	3000	--
Total Dissolved Solids	500000	--

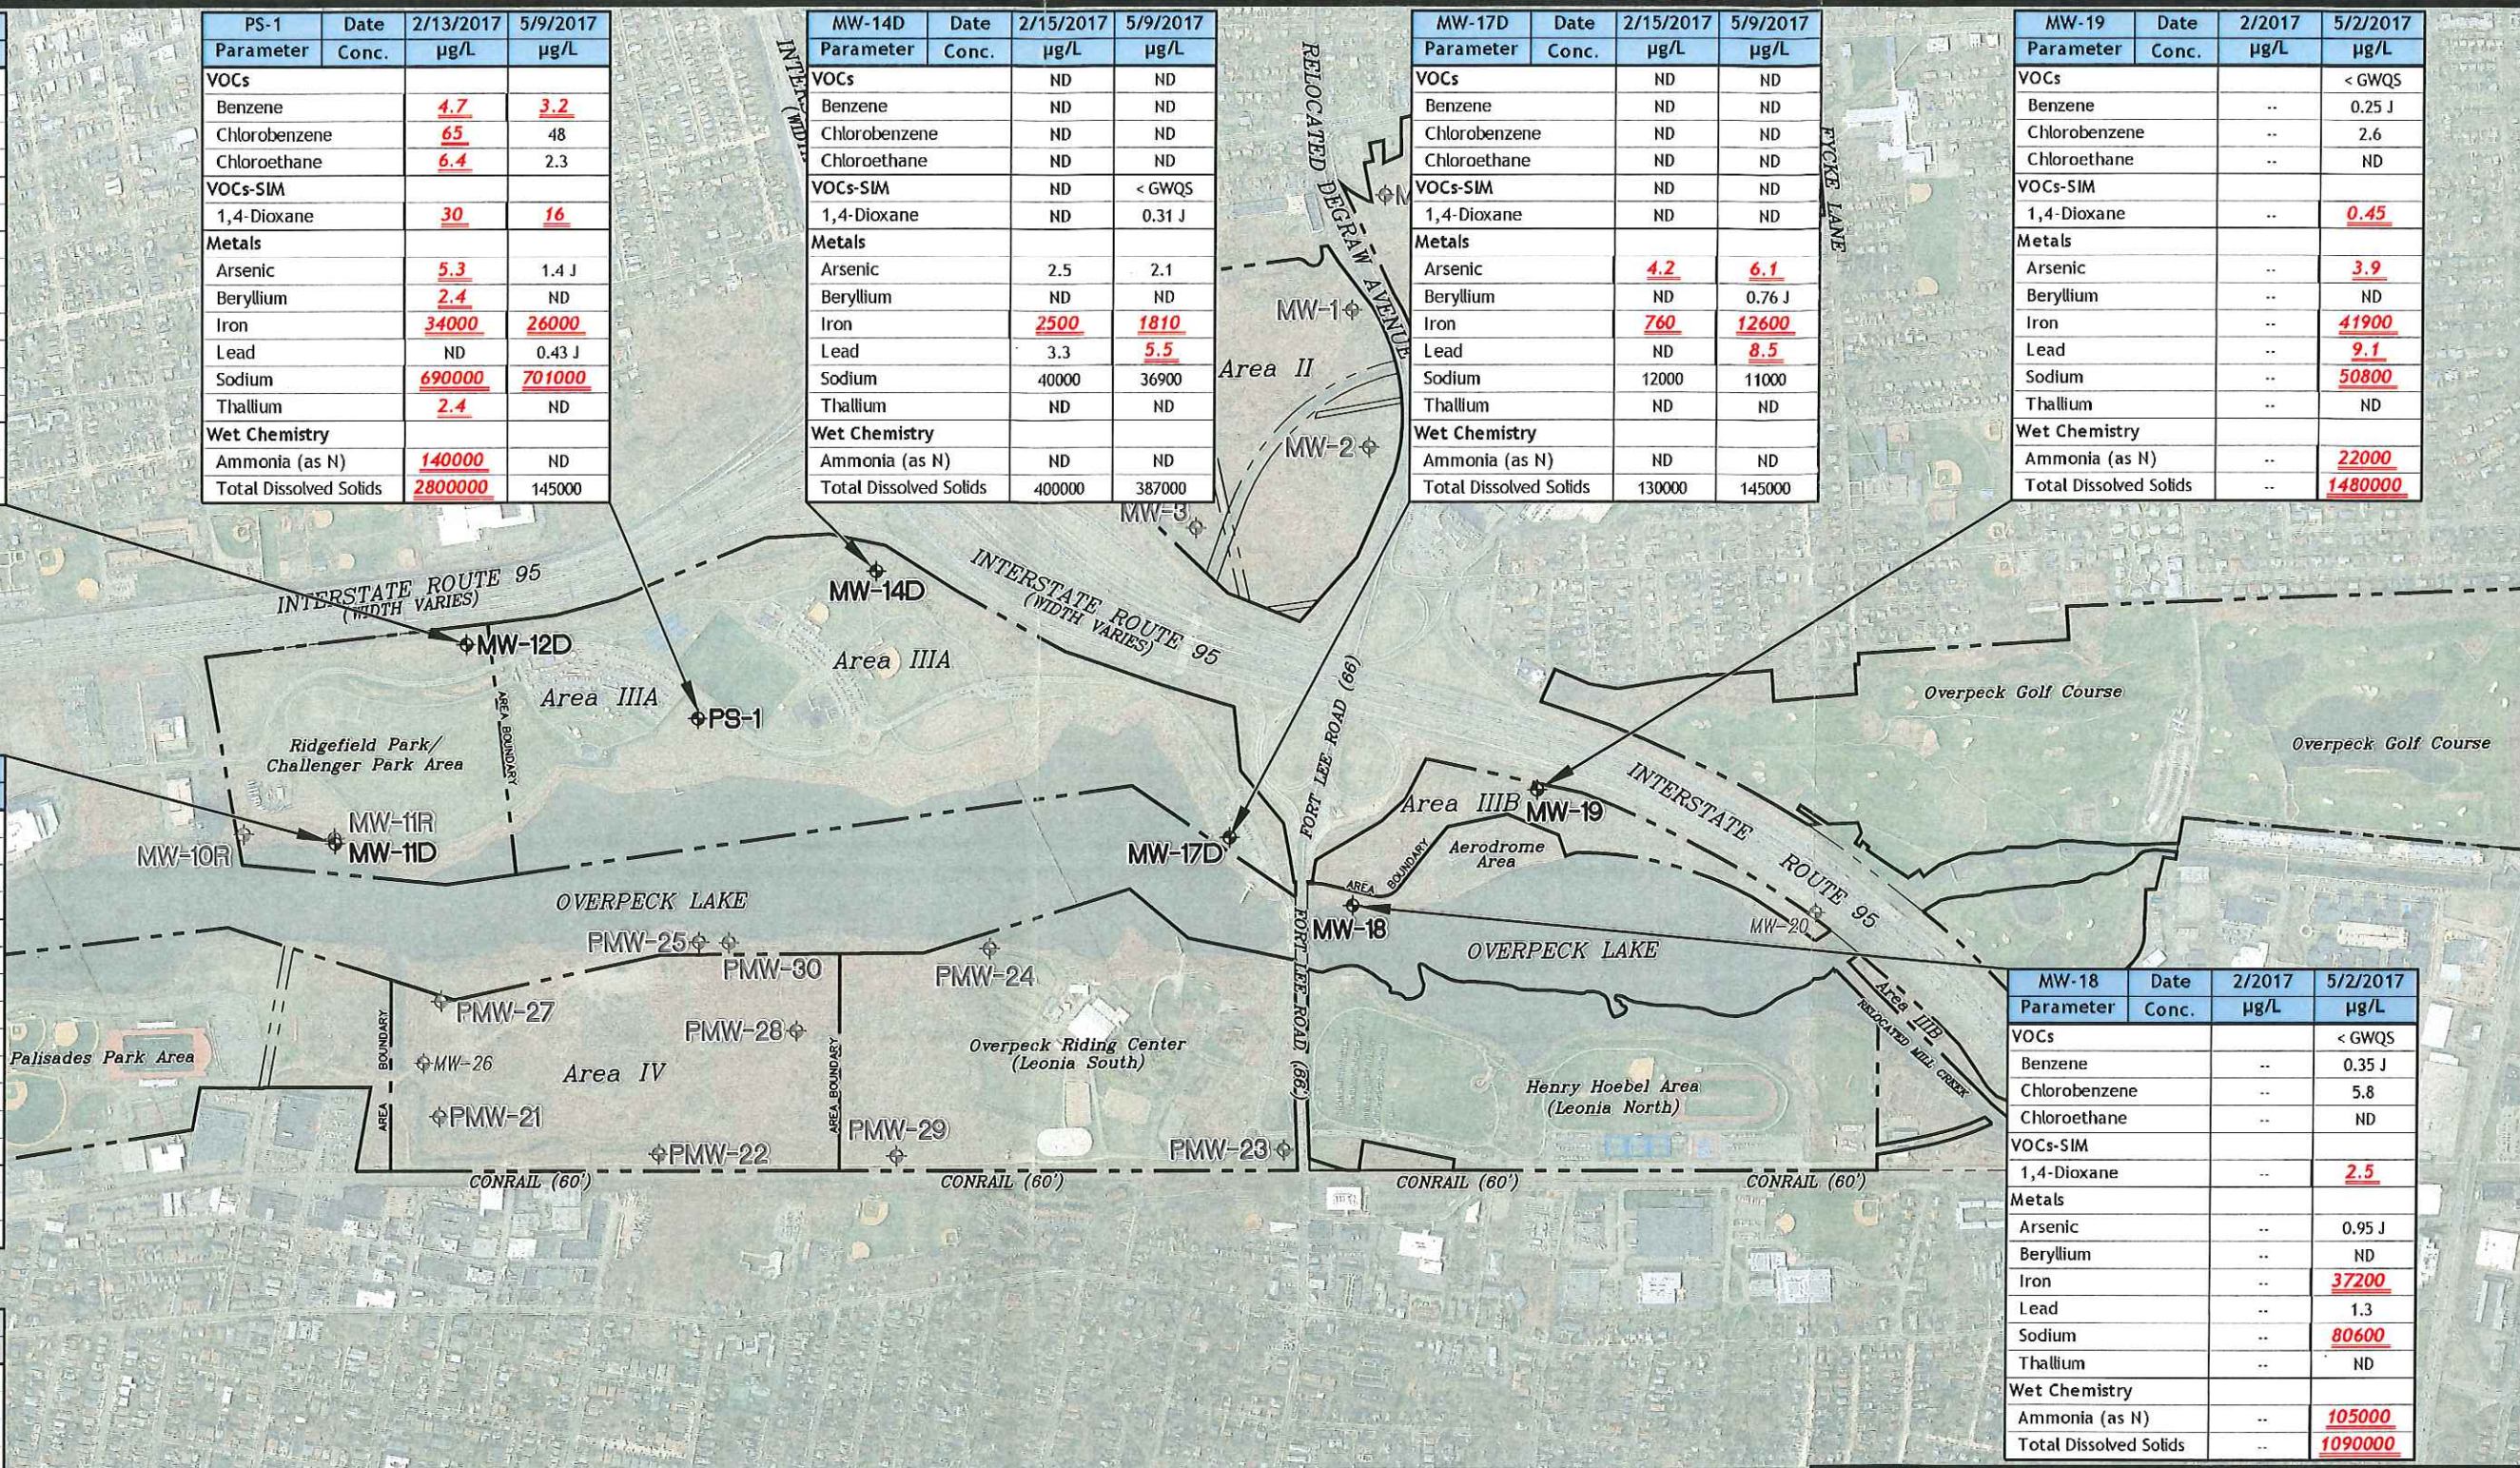

NOTES


1. PARK BOUNDARIES FROM "CLOSURE & CONSTRUCTION OF PASSIVE RECREATION PARK IN AREAS I & IV OF OVERPECK PARK LANDFILL PHASE II" BY CME ASSOCIATES, DATED 4-2016.
2. 2015 HIGH RESOLUTION ORTHOPHOTOGRAPHY DISPLAYED (NJGIN).
3. WELL LOCATIONS CONFIRMED BY GPS MARCH 27-28, 2017
4. ANALYTICAL RESULT SUMMARY TABLES DISPLAY LABORATORY RESULTS EXCEEDING NJDEP GROUND WATER QUALITY STANDARDS (GWQS) N.J.A.C. 7:9C (EXCLUDING ALUMINUM & MANGANESE).
5. ABBREVIATIONS
VIGWSL - VAPOR INTRUSION GROUNDWATER SOIL SCREENING LEVEL
< GWQS - LESS THAN GROUND WATER QUALITY STANDARDS
ND - NOT DETECTED
J - APPROXIMATE VALUE
* LCS/LCSD OUTSIDE ACCEPTABLE LIMITS

LEGEND

----- OVERPECK PARK AREA BOUNDARIES

◆MW-11D MONITORING WELL LOCATION

> GWQS LABORATORY RESULT GREATER THAN GWQS

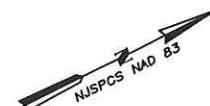

GRAPHIC SCALE

1000' 500' 0 1000'
1 INCH = 1000 FEET

FIGURE 3C ANALYTICAL RESULTS SUMMARY PLAN - AREA III

OVERPECK COUNTY PARK
BERGEN COUNTY, NJ

CLIENT
BERGEN COUNTY DEPARTMENT OF PARKS
ONE BERGEN COUNTY PLAZA, HUDSON STREET, HACKENSACK, NJ 07601



CONSULTING AND MUNICIPAL ENGINEERS

3759 U.S. Hwy 1 South - Suite 100, Monmouth Junction, NJ 08852-Phone: (732) 951-2101 Fax: (732) 951-2106

DRAWN BY: RP	PROJECT NO.: IBC00276.05	DRAWING: 3C
CHECKED BY: SP	DRAWING SCALE: 1" = 1000'	SHEET: 5 OF 6
APPROVED BY: SP/BT	DATE: 8/3/2017	

P:\BERGEN COUNTY\Overpeck Park\CAD\Overpeck Park\Areas - All\Groundwater Results\02-03 - Site Plan Result Plans.dwg 08/03/17 11:53:54AM, rpinin, LAYOUT: 3D IV

PMW-27	Date	5/4/2017
Parameter	Conc.	µg/L
EPH _{C9-C40} (Total)	1.1	
VOCs	< GWQS	
Benzene	4.7	
TICs (Total)	53.1	
SVOCs - SIM	ND	
SVOCs		
TICs (Total)	783.3	
PCBs (Total)	ND	
Pesticides	ND	
Metals		
Arsenic	0.67 J	
Iron	18500	
Lead	0.77 J	
Sodium	93900	
Wet Chemistry		
Cyanide (Total)	4.1 J	
pH (su)	7.1 HF	

PMW-25	Date	5/3/2017
Parameter	Conc.	µg/L
EPH _{C9-C40} (Total)	0.94	
VOCs	< GWQS	
Benzene	0.12 J	
TICs (Total)	14.0	
SVOCs - SIM	ND	
SVOCs	< GWQS	
TICs (Total)	82.6	
PCBs (Total)	ND	
Pesticides	ND	
Metals		
Arsenic	10.7	
Iron	8700	
Lead	ND	
Sodium	251000	
Wet Chemistry		
Cyanide (Total)	3.8 J	
pH (su)	7.5 HF	

PMW-30	Date	5/3/2017
Parameter	Conc.	µg/L
EPH _{C9-C40} (Total)	0.49	
VOCs	< GWQS	
Benzene	0.45 J	
TICs (Total)	7.3	
SVOCs - SIM	< GWQS	
SVOCs	ND	
TICs (Total)	ND	
PCBs (Total)	ND	
Pesticides	ND	
Metals		
Arsenic	1.0 J	
Iron	17500	
Lead	6.8	
Sodium	33700	
Wet Chemistry		
Cyanide (Total)	ND	
pH (su)	7.0 HF	

PMW-24	Date	5/5/2017
Parameter	Conc.	µg/L
EPH _{C9-C40} (Total)	ND	
VOCs	< GWQS	
Benzene	ND	
TICs (Total)	ND	
SVOCs - SIM	ND	
SVOCs	ND	
TICs (Total)	ND	
PCBs (Total)	ND	
Pesticides	ND	
Metals		
Arsenic	5.3	
Iron	4780	
Lead	1.2	
Sodium	80400	
Wet Chemistry		
Cyanide (Total)	2.4 J	
pH (su)	7.1 HF	

PMW-21	Date	5/3/2017
Parameter	Conc.	µg/L
EPH _{C9-C40} (Total)	0.56	
VOCs	< GWQS	
Benzene	ND	
TICs (Total)	ND	
SVOCs - SIM	< GWQS	
SVOCs	< GWQS	
TICs (Total)	16.5	
PCBs (Total)	ND	
Pesticides	ND	
Metals		
Arsenic	ND	
Iron	11000	
Lead	0.91 J	
Sodium	43500	
Wet Chemistry		
Cyanide (Total)	ND	
pH (su)	7.0 HF	

PMW-22	Date	5/5/2017
Parameter	Conc.	µg/L
EPH _{C9-C40} (Total)	ND	
VOCs	ND	
Benzene	ND	
TICs (Total)	ND	
SVOCs - SIM	ND	
SVOCs	< GWQS	
TICs (Total)	28.0	
PCBs (Total)	ND	
Pesticides	ND	
Metals		
Arsenic	3.2	
Iron	272	
Lead	ND	
Sodium	79700	
Wet Chemistry		
Cyanide (Total)	ND	
pH (su)	8.3 HF	

PMW-29	Date	5/2017
Parameter	Conc.	µg/L
EPH _{C9-C40} (Total)	--	
VOCs	--	
Benzene	--	
TICs (Total)	--	
SVOCs - SIM	--	
SVOCs	--	
TICs (Total)	--	
PCBs (Total)	--	
Pesticides	--	
Metals		
Arsenic	--	
Iron	--	
Lead	--	
Sodium	--	
Wet Chemistry		
Cyanide (Total)	--	
pH (su)	--	

PMW-23	Date	5/5/2017
Parameter	Conc.	µg/L
EPH _{C9-C40} (Total)	ND	
VOCs	< GWQS	
Benzene	ND	
TICs (Total)	ND	
SVOCs - SIM	ND	
SVOCs	ND	
TICs (Total)	ND	
PCBs (Total)	ND	
Pesticides	ND	
Metals		
Arsenic	1.7 J	
Iron	335	
Lead	ND	
Sodium	16200	
Wet Chemistry		
Cyanide (Total)	2 J	
pH (su)	8.3 HF	

Groundwater Standards (µg/L)		
Parameter	GWQS	VIGWSL
VOCs		
Benzene	1	20
VOC & SVOC TICs (Total)	500*	--
PCBs (Total)	0.5	--
Metals		
Arsenic	3	--
Iron	300	--
Lead	5	--
Sodium	50000	--
Wet Chemistry		
Cyanide (Total)	100	--
Total Dissolved Solids	500000	--

NOTES

1. PARK BOUNDARIES FROM "CLOSURE & CONSTRUCTION OF PASSIVE RECREATION PARK IN AREAS I & IV OF OVERPECK PARK LANDFILL PHASE II" BY CME ASSOCIATES, DATED 4-2016.
2. 2015 HIGH RESOLUTION ORTHOPHOTOGRAPHY DISPLAYED (NJGIN).
3. WELL LOCATIONS CONFIRMED BY GPS MARCH 27-28, 2017
4. ANALYTICAL RESULT SUMMARY TABLES DISPLAY LABORATORY RESULTS EXCEEDING NJDEP GROUND WATER QUALITY STANDARDS (GWQS) N.J.A.C. 7:9C (EXCLUDING ALUMINUM & MANGANESE).
5. ABBREVIATIONS
VIGWSL - VAPOR INTRUSION GROUNDWATER SOIL SCREENING LEVEL
< GWQS - LESS THAN GROUND WATER QUALITY STANDARDS
ND - NOT DETECTED
J - APPROXIMATE VALUE
* LCS/LCSD OUTSIDE ACCEPTABLE LIMITS

LEGEND

- OVERPECK PARK AREA BOUNDARIES
- ◆MW-11D MONITORING WELL LOCATION
- >GWQS LABORATORY RESULT GREATER THAN GWQS


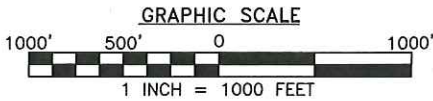


FIGURE 3D ANALYTICAL RESULTS SUMMARY PLAN - AREA III

OVERPECK COUNTY PARK
BERGEN COUNTY, NJ
CLIENT
BERGEN COUNTY DEPARTMENT OF PARKS
ONE BERGEN COUNTY PLAZA, HUDSON STREET, HACKENSACK, NJ 07601

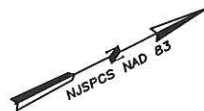

DRAWN BY: RP	PROJECT NO.: IBC00276.05	DRAWING: 3D
CHECKED BY: SP	DRAWING SCALE: 1" = 1000'	SHEET: 6 OF 6
APPROVED BY: SP/BT	DATE: 8/3/2017	