




## OVERPECK AREA 1 EXISTING CONDITIONS PLAN

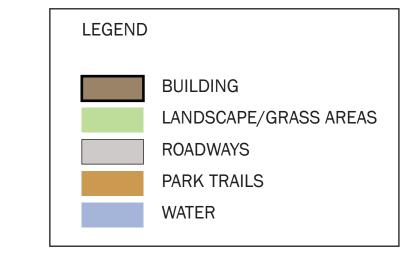



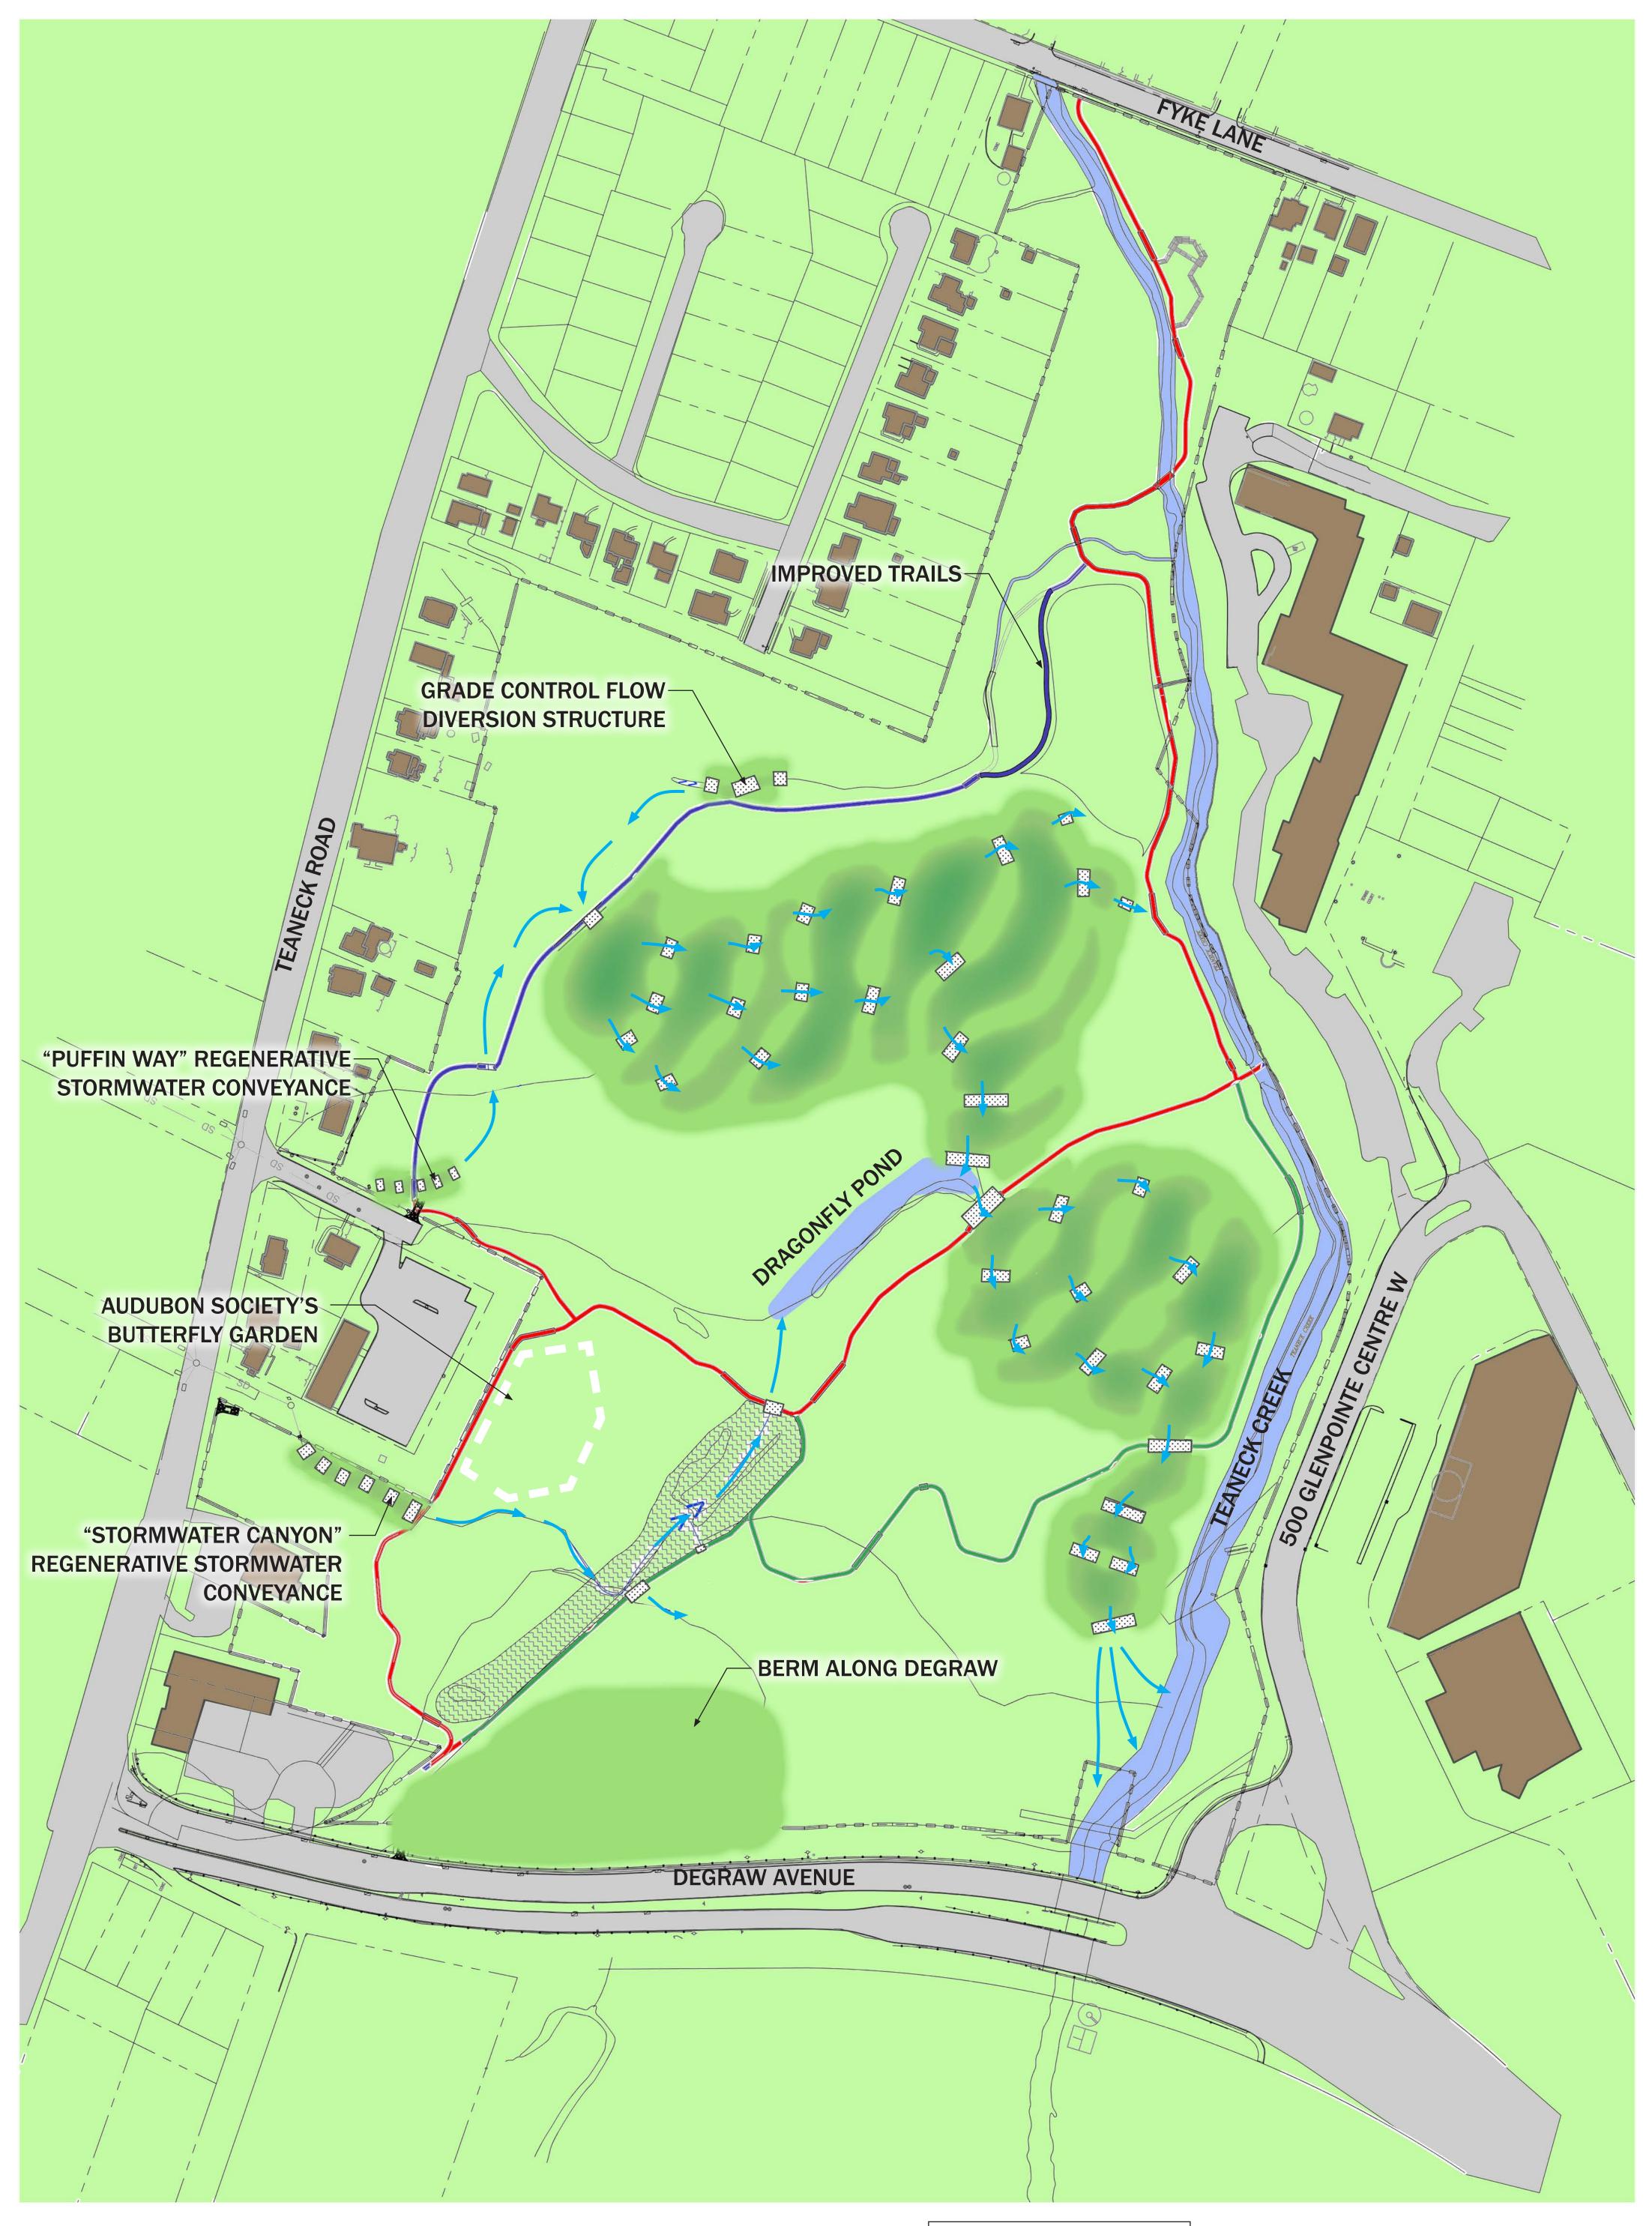

## OVERPECK AREA 1 PROPOSED CHANGE IN USE PLAN

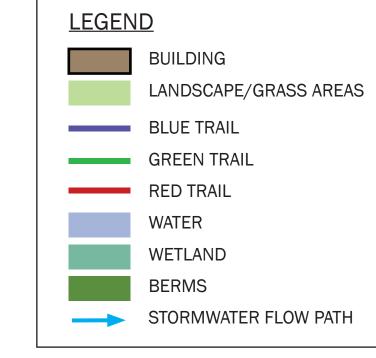

NOTES:
- INVASIVE PLANT REMOVAL AND REPLACEMENT WITH NATIVE PLANTS
- IMPORVED STORMNWATER MANAGEMENT
- DEBRIS PILE AND LANDFILL CLAY LINER REMOVAL, REPLACEMENT WITH SANDY SOILS.

